



Elevation North
1:100

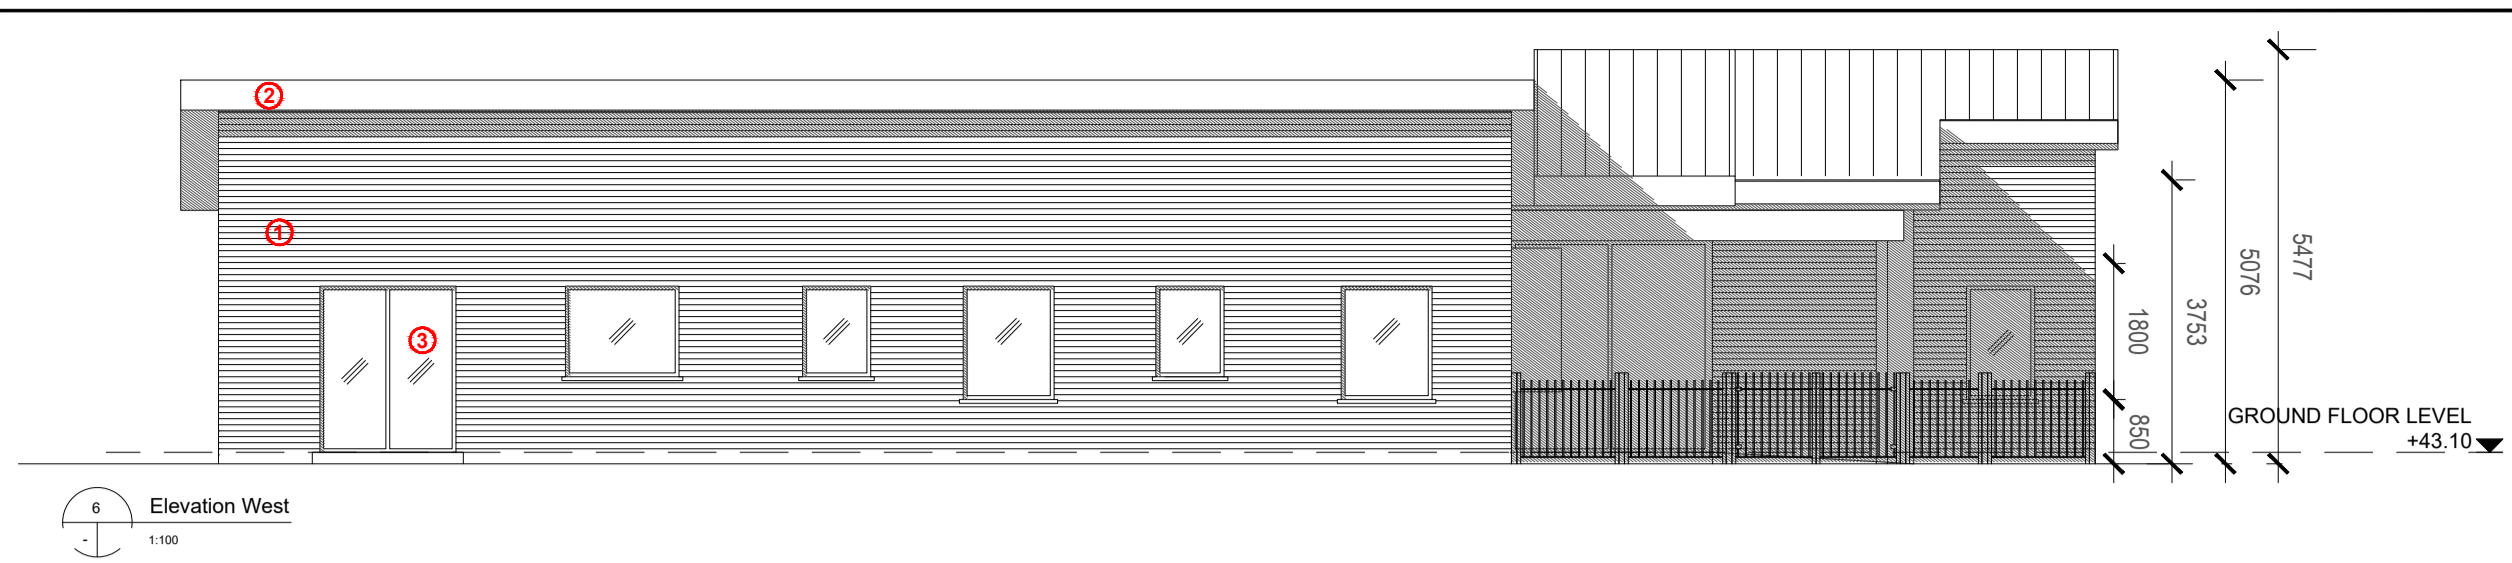

Elevation West
1:100




Elevation South
1:100

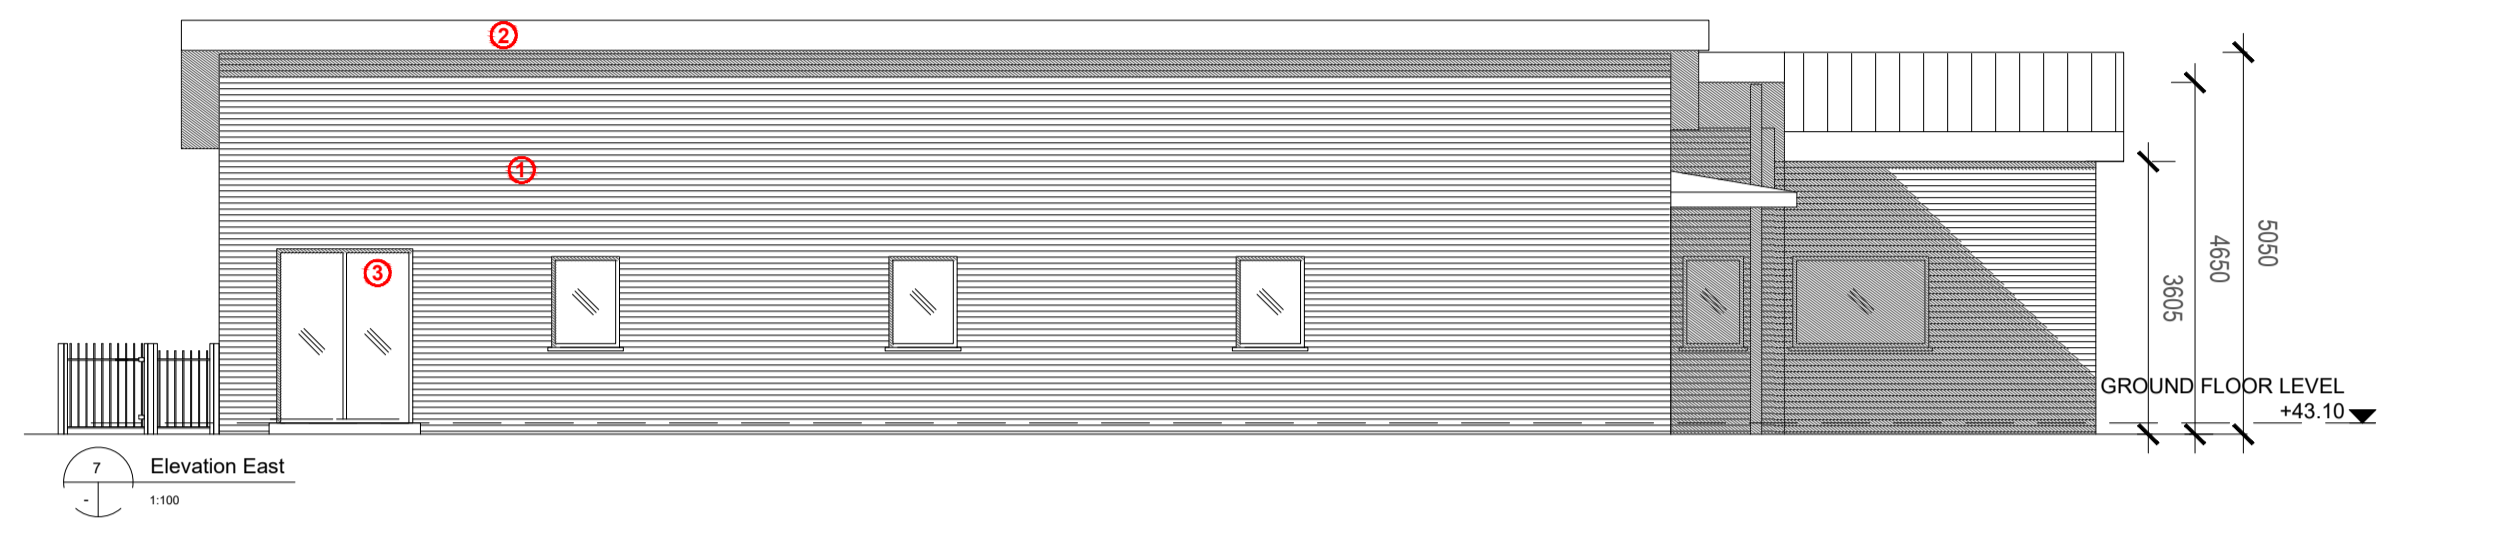

Elevation East
1:100

- ① Selected brick / plaster finish to outer leaf brick type and colour to be approved by architect
- ② Blue / black slate / metal roof / concrete tile or similarly approved
- ③ HW / SW / UPVC double glazed window to approved design and specification
- ④ PPC Aluminium capping to roof eaves
- ⑤ PPC aluminium projecting surround

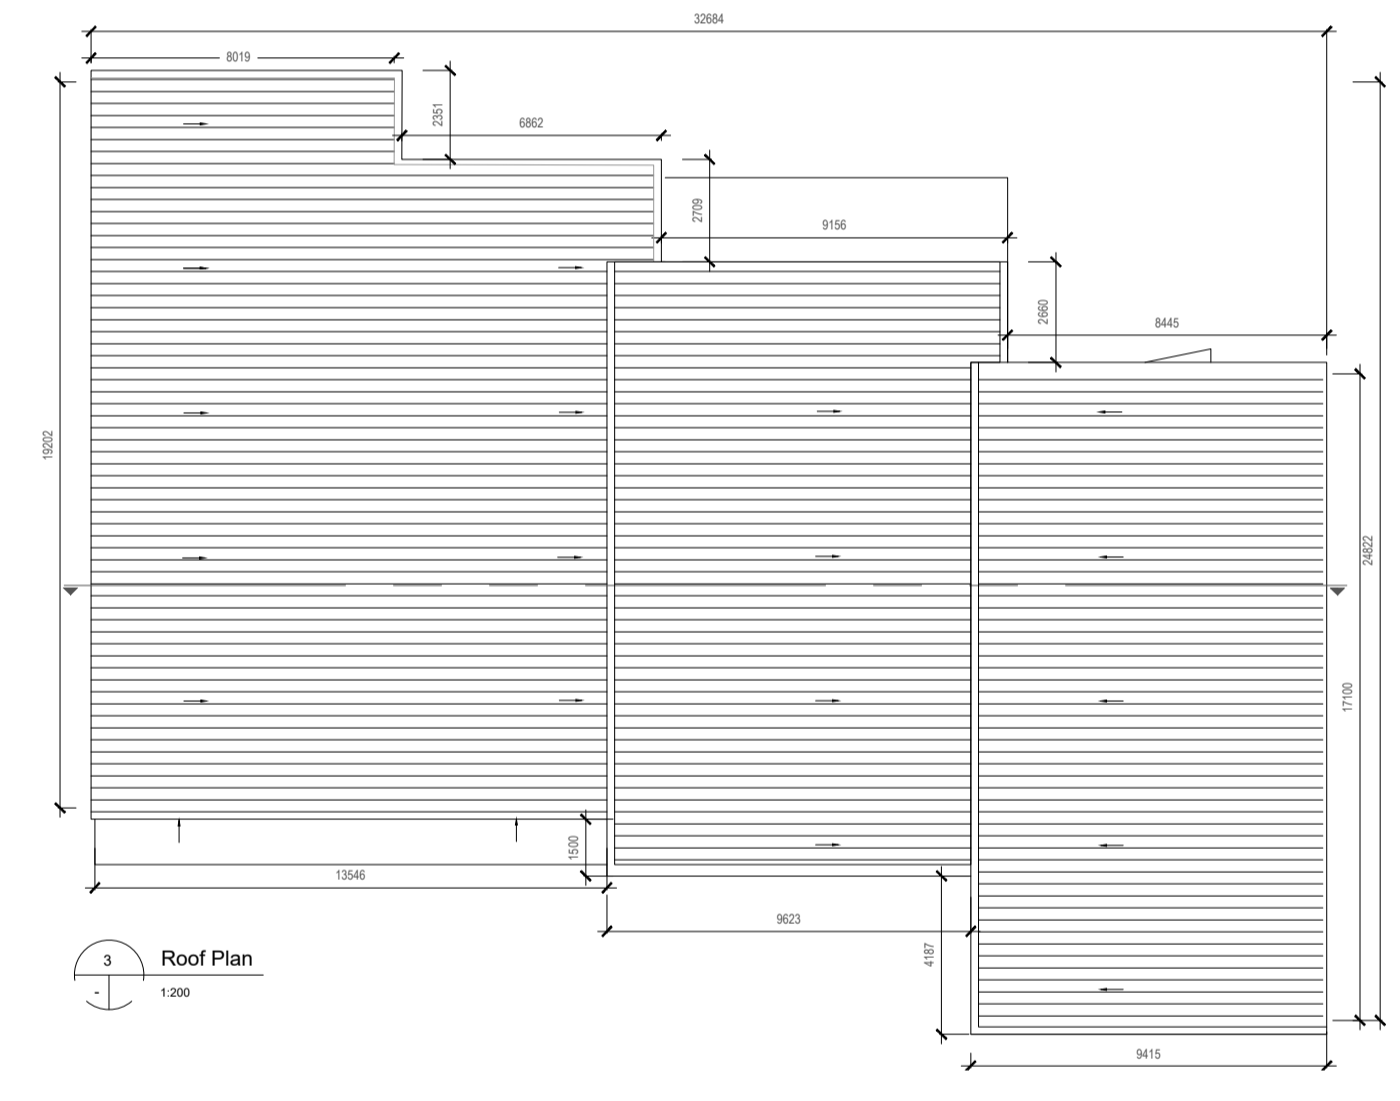


Roof Plan
1:300

Legend

Rm Title	Area	Numbers
Baby Room	64.6 m ² (1 child per 3.5 m ²)	16
Toddlers 1	41.2 m ² (1 child per 2.8 m ²)	14
Toddlers 2	41 m ² (1 child per 2.8 m ²)	14
Toddlers 3	40.4 m ² (1 child per 2.35 m ²)	17
Infants	50.6 m ² (1 child per 2.3 m ²)	22
Total		83



Proposed Ground Floor Plan
1:100

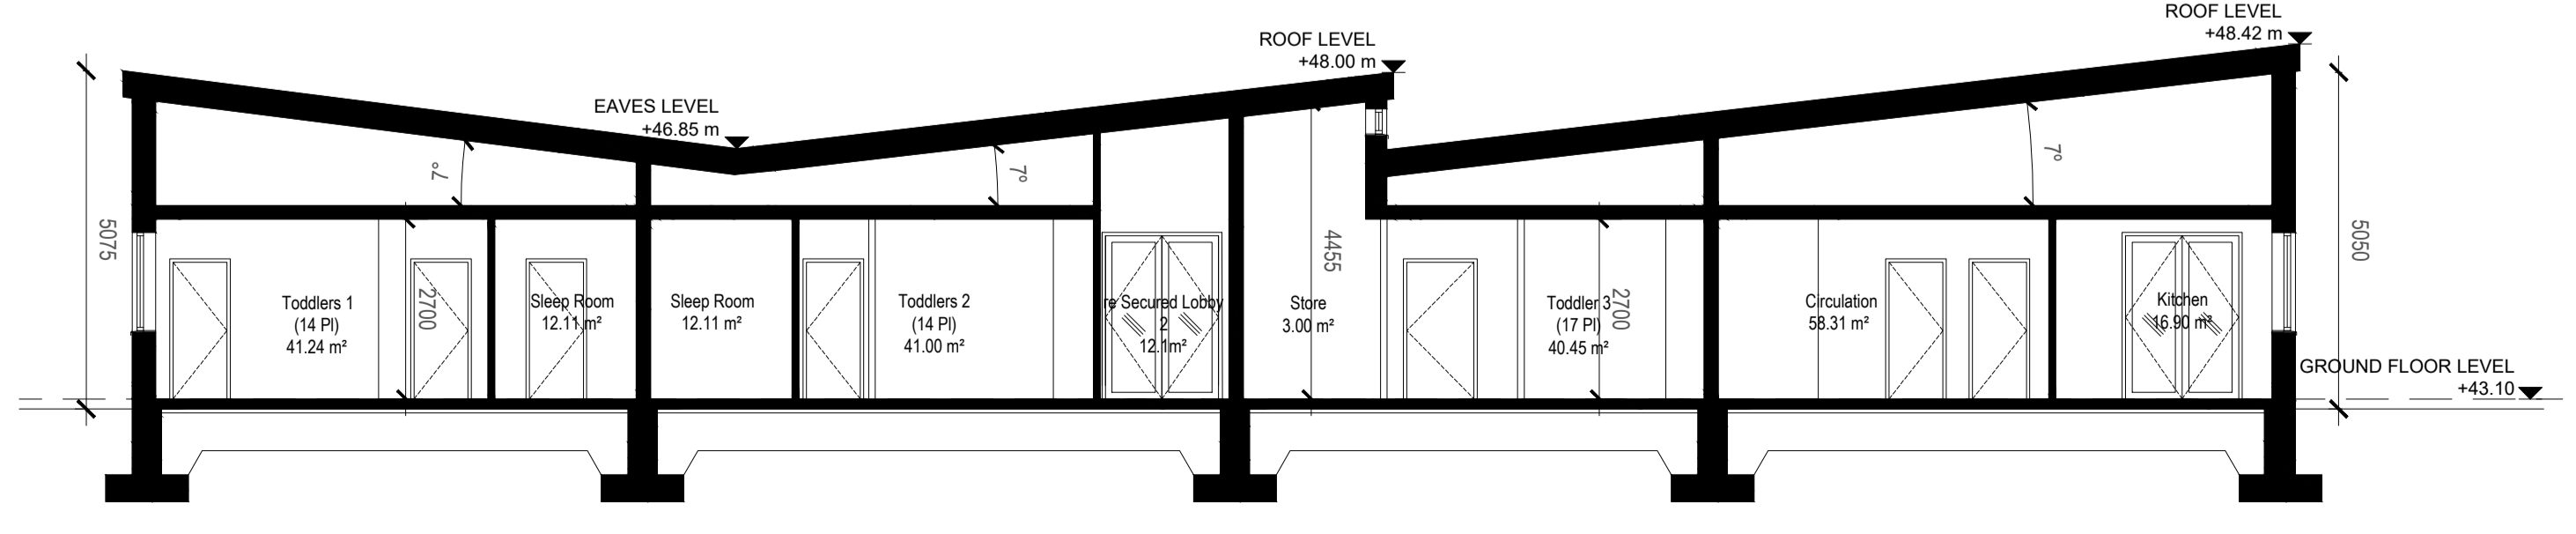

Section AA
1:100

Notes:
 Do not scale from this drawing. Use figured dimensions in all cases. Verify dimensions on site and report any discrepancies to the architect immediately. This drawing is the final in conjunction with the Architect's Specification, Fire Certificate, etc. Other considerations should be taken into account. Contractor is responsible for:
 1. All conditions, quantities and performance requirements to be confirmed on site.
 2. All information that pertains solely to the fabrication processes or to the techniques of construction.
 3. All coordination of the work of all trades.
 4. Assuming consistency with the contract documents.
 © This drawing is copyright and may only be reproduced with the architect's permission.

Drawing Notes:



Key Plan

REV	DATE (DD/MM)	DESCRIPTION
P01	27/07/21	UB - Issued for Planning

reddy architecture + urbanism
 Reddy Architecture + Urbanism
 41 Dean Street,
 Kilkenny
 R52 P251
 T: +353 (0)56 7762697
 W: www.reddyarchitecture.com
 E: info@reddyarchitecture.com

Client Details:
 AXIS Construction

Project Details:
 Proposed Residential Development at Clonattin, Gorey

Drawing Title:
 Proposed Creche Building Plans, Elevations Sections

Job No: P19-147K	Date: 13/08/2020	Scale: 1:100 - 1:200
Status: 03: Design Development	Drawn By: LB	Checked By: GM
Purpose: Planning	Drawing Number: P19-147K-RAU-XX-XXDR-A-31120	Revision: P01