


Pipe Number (PN)	1.000	1.001	1.002	1.003	1.004	1.005	1.006	1.007	
Diameter (mm)	225	225	300	300	300	375	450	450	
Slope (1:X)	50	50	150	90	80	150	150	150	
Cover Level (m)	49.550, 51.000, 49.550	48.794, 50.854, 48.700	48.150, 49.700, 48.150	47.674, 49.770, 47.290	46.669, 48.325, 46.669	46.563, 48.130, 45.050	44.572, 47.770, 44.572	44.382, 47.580, 44.382	44.275, 47.300, 44.190
Invert Level (m)									
Pipe Length (m)	37.800	26.500	71.330	55.900	8.450	71.635	28.594	16.030	
Concrete Surround Pipe Protection	No	No	No	No	No	No	No	No	

STORM SEWER LONGSECTION S1 TO S21
HORIZONTAL SCALE 1:500
VERTICAL SCALE 1:100

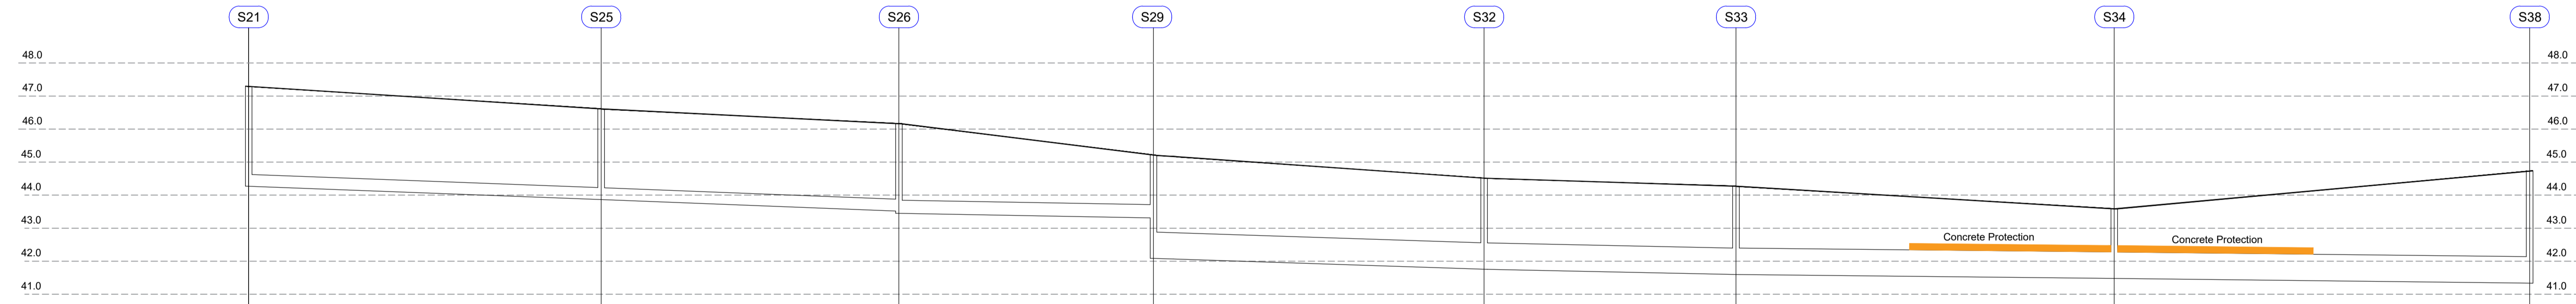

Pipe Number (PN)	1.008	1.009	1.010	1.011	1.012	1.013	1.014	
Diameter (mm)	450	450	450	1050	1050	1050	1050	
Slope (1:X)	150	150	150	300	300	300	300	
Cover Level (m)	44.293, 47.300, 44.275	43.918, 46.720, 43.918	43.617, 46.200, 43.617	43.360, 45.100, 42.050	41.883, 44.500, 41.883	41.756, 44.200, 41.756	41.564, 43.270, 41.564	41.354, 44.806, 41.354
Invert Level (m)								
Pipe Length (m)	53.457	45.148	38.613	50.137	38.197	57.368	62.960	
Concrete Surround Pipe Protection	No	No	No	No	No	Yes	Yes	

STORM SEWER LONGSECTION S21 TO S38
HORIZONTAL SCALE 1:500
VERTICAL SCALE 1:100

PLANNING DRAWING.
NOT FOR CONSTRUCTION.
ALL LEVELS GIVEN ARE
RELATIVE TO ORDNANCE DATUM.
THIS DRAWING HAS BEEN ISSUED FOR INFORMATION
PURPOSES ONLY AND MUST NOT BE USED
FOR CONSTRUCTION UNDER ANY CIRCUMSTANCES

NOTES

- For setting out refer to Architect's drawings.
- This drawing to be read in conjunction with all other Architectural and Engineering drawings and all other relevant drawings and Specifications.
- DO NOT SCALE THIS DRAWING. Use figured dimensions only.
- No part of this document may be reproduced or transmitted in any form or stored in any retrieval system of any nature without the written permission as copyright holder except as agreed for use on the project for which the document was originally issued.
- Ordnance Survey Ireland Licence Number EN 0074021

Rev. No.	Date	REVISION NOTE	Drn. By	Chkd. By
P1	22.01.2021	CSI Licence Updated	JS	NB

Architect	Reddy Architecture + Urbanism
Project	Residential Development Clonattin, Gorey
Title	Proposed Storm Longsection Sheet 1 of 6 CLO-CSC-ZZ-XX-DR-C-0048
Dwg. No.	
Date	May 2020
Drn. by	AB
Chkd. by	GL
Apprd. by	NB
Scale	AS SHOWN
Revision	P1

CS Consulting Group
DUBLIN | LONDON | LIMERICK

Head Office:
19-22 Dame Street, Dublin 2.
T: +353 (0)1 5480863 F: +353 (0)1 9011355
e: info@csconsulting.ie
w: www.csconsulting.ie

Quality Environment I.S. EN ISO 9001:2008
NSAI Certified Health & Safety I.S. EN ISO 14001:2004
I.S. EN ISO 50001:2011
OHSAS 18001:2007