



Pipe Number (PN)	12.000	12.001
Diameter (mm)	225	300
Slope (1:X)	225	300
Cover Level (m)	41.650 / 43.250	41.260 / 42.600
Invert Level (m)	41.650	41.027 / 43.310
Pipe Length (m)	65.710	69.880
Concrete Surround Pipe Protection	Yes	Yes

STORM SEWER LONGSECTION S42 TO S44
HORIZONTAL SCALE 1:500
VERTICAL SCALE 1:100

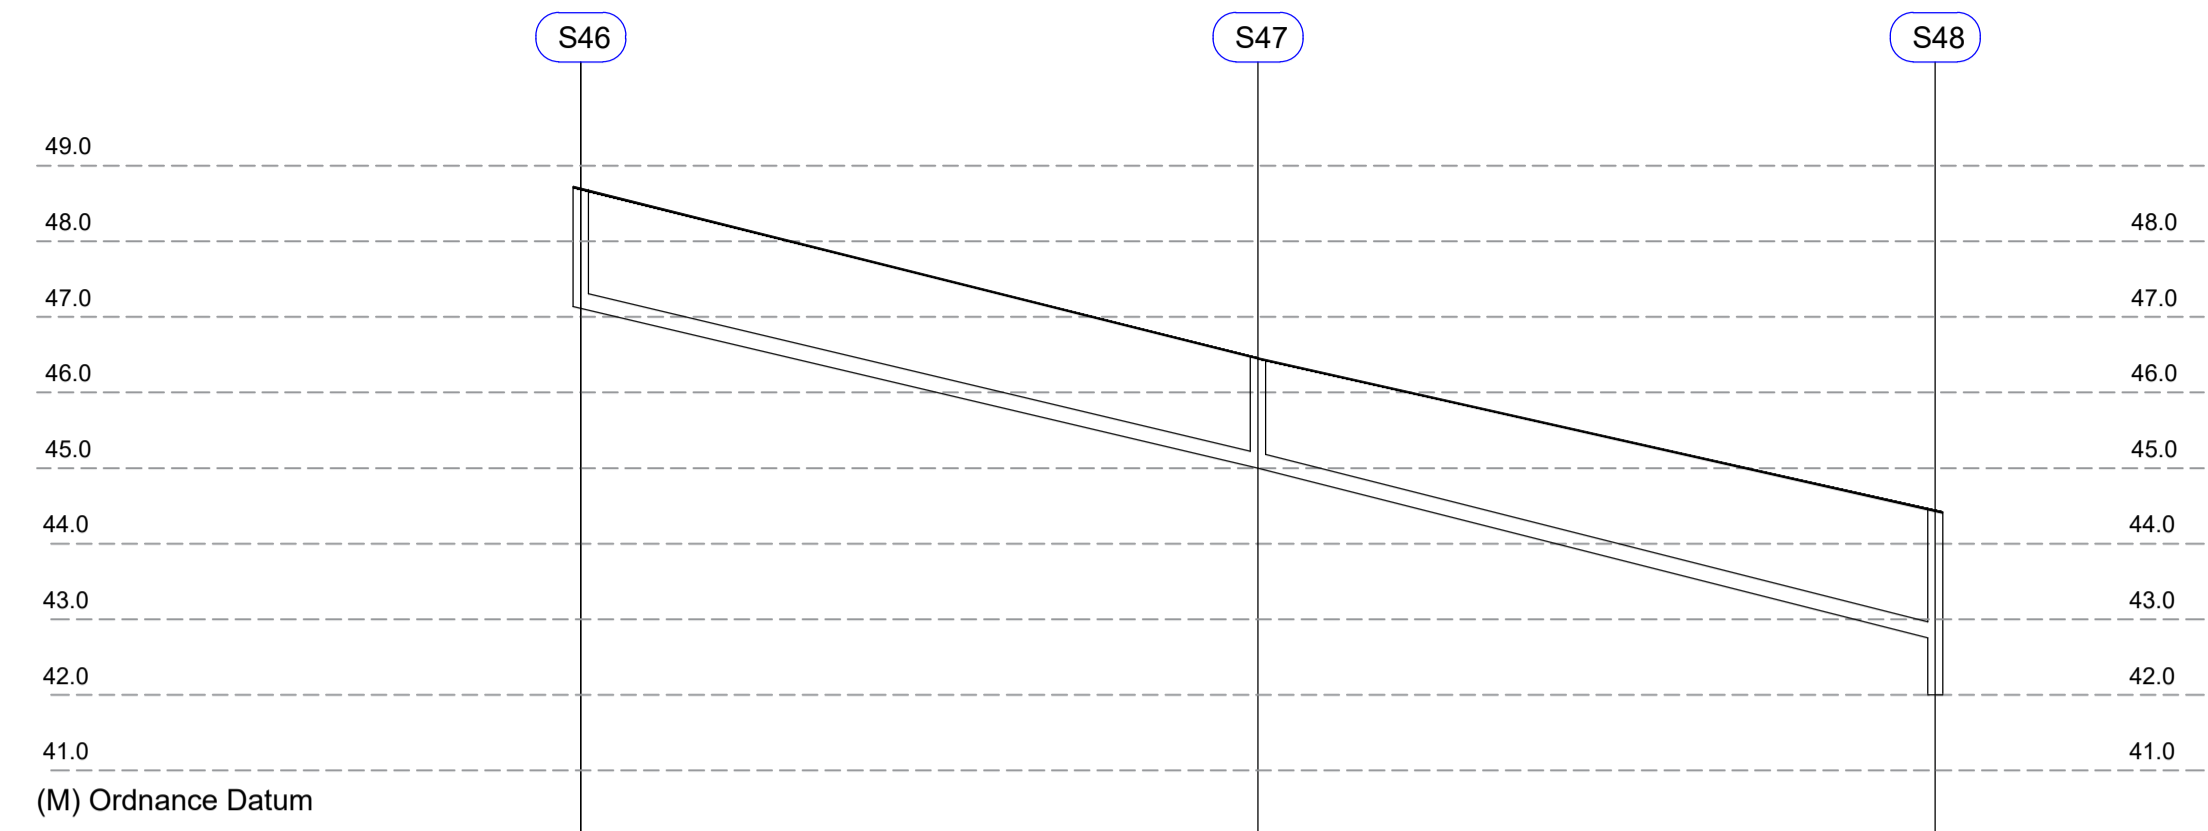

Pipe Number (PN)	14.000	14.001
Diameter (mm)	225	225
Slope (1:X)	18.5	20.0
Cover Level (m)	47.386 / 48.896	44.985 / 46.636
Invert Level (m)	47.386	44.985
Pipe Length (m)	44.789	44.789
Concrete Surround Pipe Protection	No	No

STORM SEWER LONGSECTION S46 TO S48
HORIZONTAL SCALE 1:500
VERTICAL SCALE 1:100

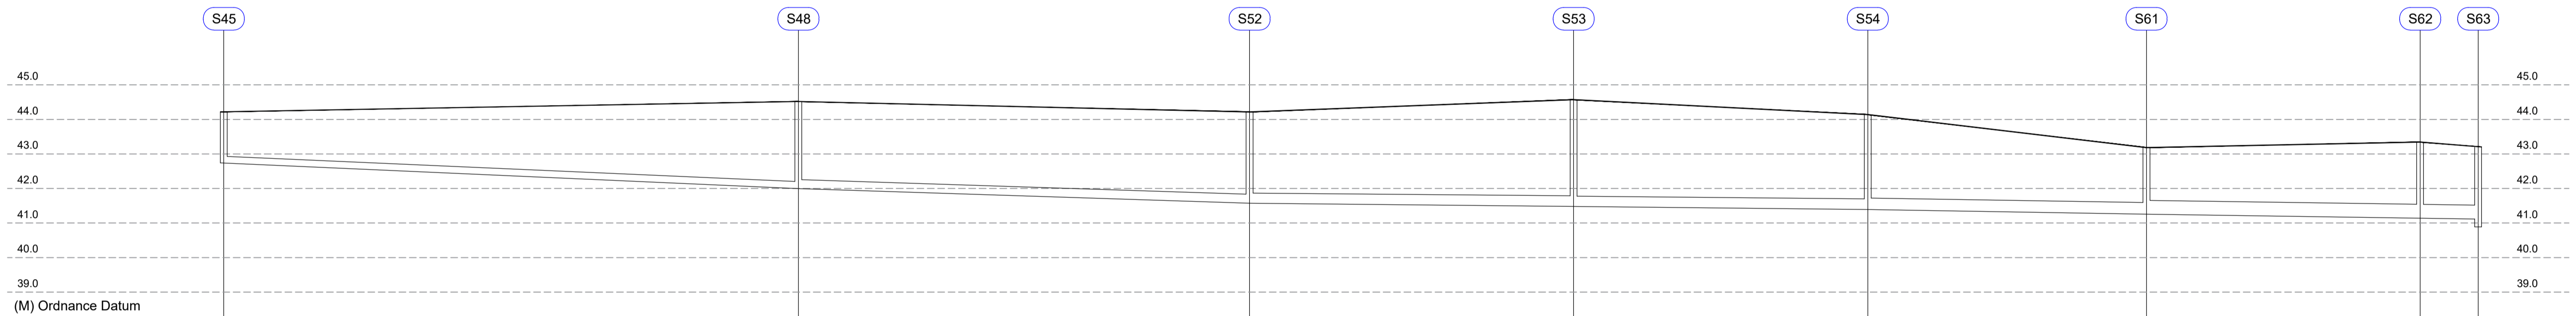

Pipe Number (PN)	13.000	13.001	13.002	13.003	13.004	13.005	13.006
Diameter (mm)	225	300	375	375	450	600	600
Slope (1:X)	150.0	200.0	250.0	200	240	400.0	400.0
Cover Level (m)	42.750 / 44.330	42.195 / 44.590	41.888 / 44.250	41.680 / 44.722	41.667 / 44.170	41.289 / 43.260	41.150 / 43.410
Invert Level (m)	42.750	42.000	41.888	41.680	41.667	41.248	41.129 / 43.180
Pipe Length (m)	83.190	65.320	46.912	42.586	40.351	39.620	8.400
Concrete Surround Pipe Protection	No	No	No	No	No	No	No

STORM SEWER LONGSECTION S45 TO S63
HORIZONTAL SCALE 1:500
VERTICAL SCALE 1:100

PLANNING DRAWING.
NOT FOR CONSTRUCTION.
ALL LEVELS GIVEN ARE
RELATIVE TO ORDNANCE DATUM.
THIS DRAWING HAS BEEN ISSUED FOR INFORMATION
PURPOSES ONLY AND MUST NOT BE USED
FOR CONSTRUCTION UNDER ANY CIRCUMSTANCES

NOTES

- For setting out refer to Architect's drawings.
- This drawing to be read in conjunction with all other Architectural and Engineering drawings and all other relevant drawings and Specifications.
- DO NOT SCALE THIS DRAWING. Use figured dimensions only.
- No part of this document may be reproduced or transmitted in any form or stored in any retrieval system of any nature without the written permission as copyright holder except as agreed for use on the project for which the document was originally issued.
- Ordnance Survey Ireland Licence Number EN 0074021

Rev. No.	Date	REVISION NOTE	Drn. By	Chkd. By
P1	22.01.2021	OSI Licence Updated	JS	NB

Architect	Reddy Architecture + Urbanism
Project	Residential Development Clonattin, Gorey
Title	Proposed Storm Longsection Sheet 4 of 6
Dwg. No.	CLO-CSC-ZZ-XX-DR-C-0051
Date	May 2020
Drn. by	AB
Chkd. by	GL
Aprvd. by	NB
Scale	AS SHOWN
Revision	P1

CS Consulting Group
DUBLIN | LONDON | LIMERICK

Head Office
19-22 Dame Street, Dublin 2.
T: +353 (0)1 5480863 F: +353 (0)1 9011355
e: info@csconsulting.ie
w: www.csconsulting.ie

Quality
NSAI Certified

Environment
I.S. EN ISO 9001:2008
I.S. EN ISO 14001:2004
I.S. EN ISO 50001:2011
OHSAS 18001:2007