



(M) Ordnance Datum	
Pipe Number (PN)	15.000
Diameter (mm)	225
Slope (1:X)	19.1
Cover Level (m)	48.200 50.650 48.200
Invert Level (m)	47.892 49.973 47.892
Pipe Length (m)	23.069
Concrete Surround Pipe Protection	No

STORM SEWER LONGSECTION S49 TO S52
HORIZONTAL SCALE 1:500
VERTICAL SCALE 1:100

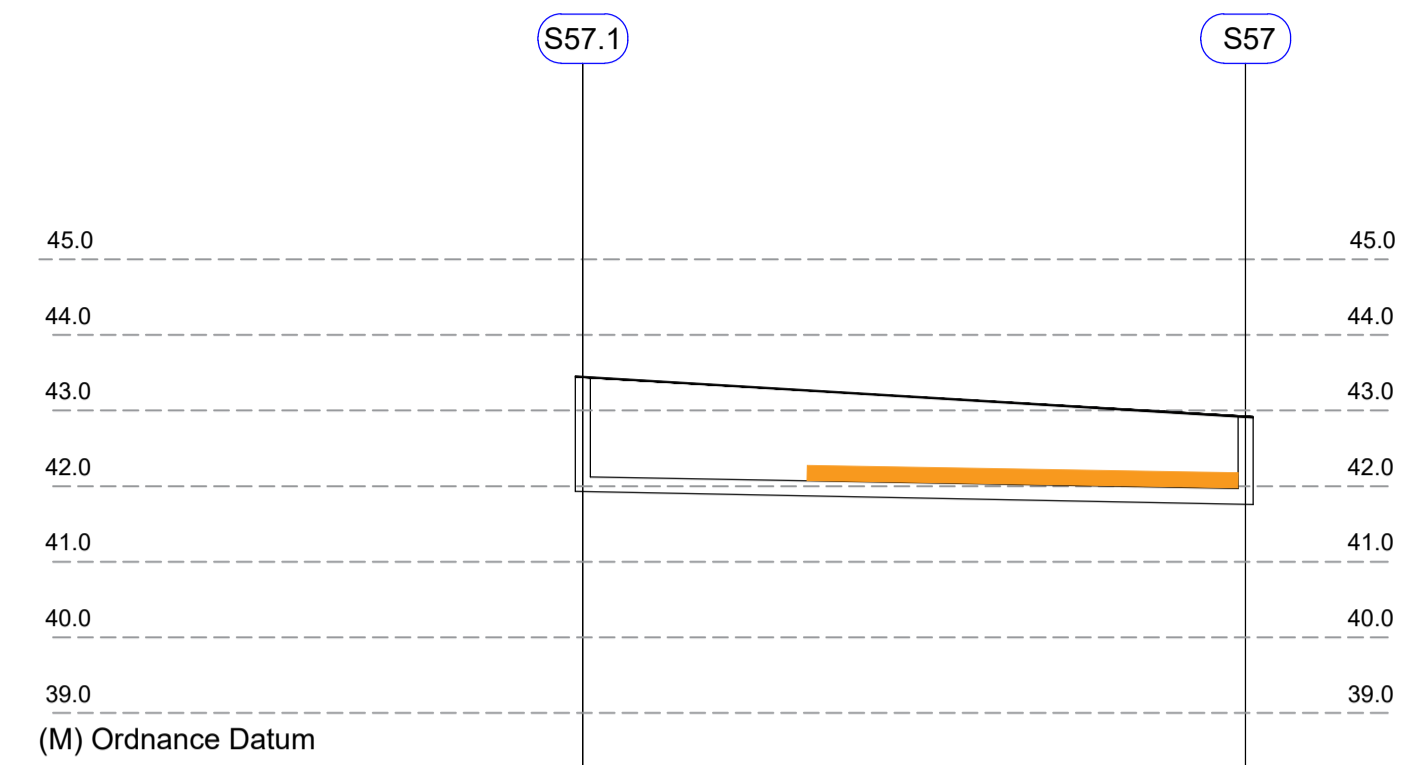

Pipe Number (PN)	19.000
Diameter (mm)	225
Slope (1:X)	180.0
Cover Level (m)	42.000 43.400 42.000
Invert Level (m)	41.750 42.940 41.750
Pipe Length (m)	43.835
Concrete Surround Pipe Protection	Yes

STORM SEWER LONGSECTION S57.1 TO S57
HORIZONTAL SCALE 1:500
VERTICAL SCALE 1:100

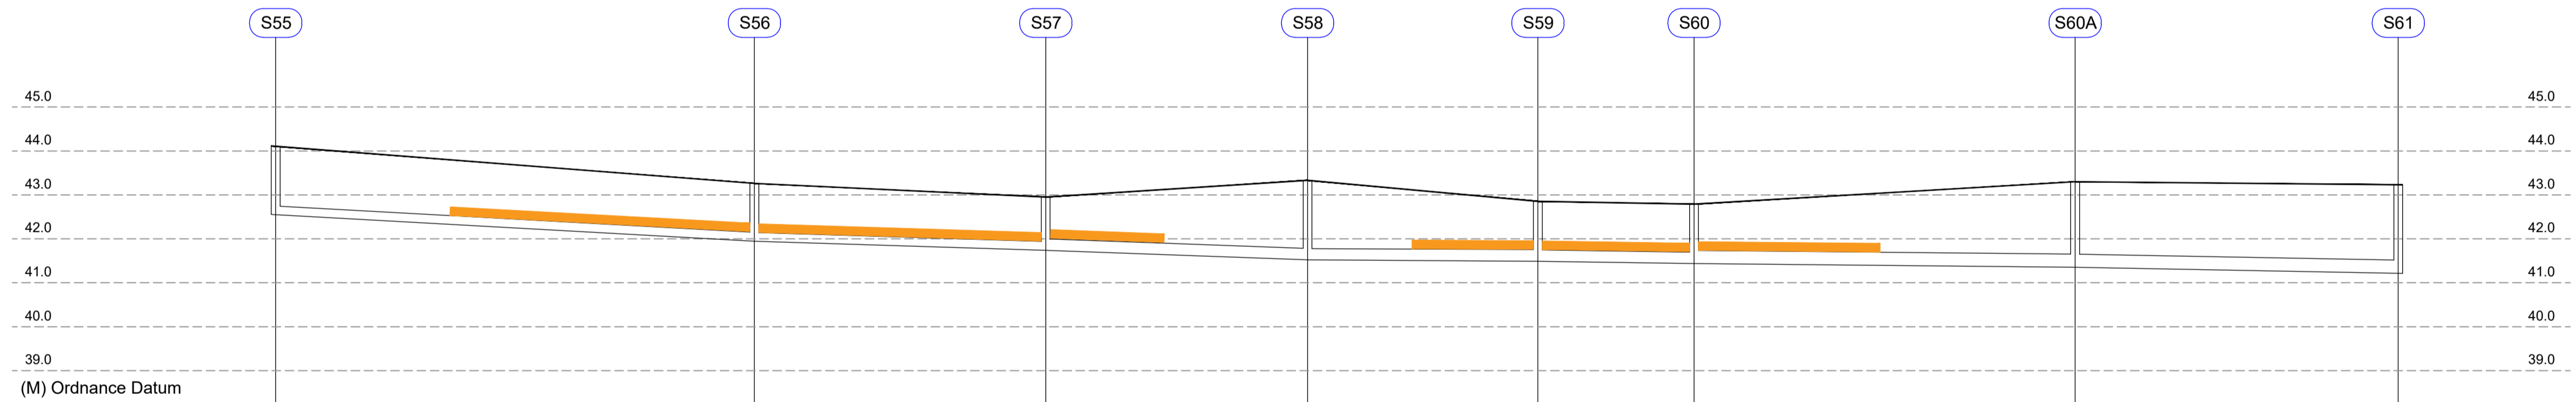

Pipe Number (PN)	18.000
Diameter (mm)	225
Slope (1:X)	89.0
Cover Level (m)	42.580 44.110 42.582
Invert Level (m)	41.970 43.284 41.970
Pipe Length (m)	54.483
Concrete Surround Pipe Protection	Yes

STORM SEWER LONGSECTION S55 TO S61
HORIZONTAL SCALE 1:500
VERTICAL SCALE 1:100

PLANNING DRAWING.
NOT FOR CONSTRUCTION.
ALL LEVELS GIVEN ARE
RELATIVE TO ORDNANCE DATUM.
THIS DRAWING HAS BEEN ISSUED FOR INFORMATION
PURPOSES ONLY AND MUST NOT BE USED
FOR CONSTRUCTION UNDER ANY CIRCUMSTANCES

NOTES

- For setting out refer to Architect's drawings.
- This drawing to be read in conjunction with all other Architectural and Engineering drawings and all other relevant drawings and Specifications.
- DO NOT SCALE THIS DRAWING. Use figured dimensions only.
- No part of this document may be reproduced or transmitted in any form or stored in any retrieval system of any nature without the written permission as copyright holder except as agreed for use on the project for which the document was originally issued.
- Ordnance Survey Ireland Licence Number EN 0074021

Rev. No.	Date	REVISION NOTE	Drn. By	Chkd. By
P1	22.01.2021	OSI Licence Updated	JS	NB

Architect	Reddy Architecture + Urbanism
Project	Residential Development Clonattin, Gorey
Title	Proposed Storm Longsection Sheet 5 of 6
Dwg. No.	CLO-CSC-ZZ-XX-DR-C-0052
Date	May 2020
Drn. by	AB
Chkd. by	GL
Apprd. by	NB
Scale	AS SHOWN
Revision	P1

CS Consulting Group
DUBLIN | LONDON | LIMERICK

Head Office
19-22 Dame Street, Dublin 2.
T: +353 (0)1 5480863 F: +353 (0)1 9011355
e: info@csconsulting.ie
w: www.csconsulting.ie

Quality I.S. EN ISO 9001:2008
Environment I.S. EN ISO 14001:2004
NSAI Energy I.S. EN ISO 50001:2011
Certified Health & Safety OHSAS 18001:2007