




Site Section AA
1:500

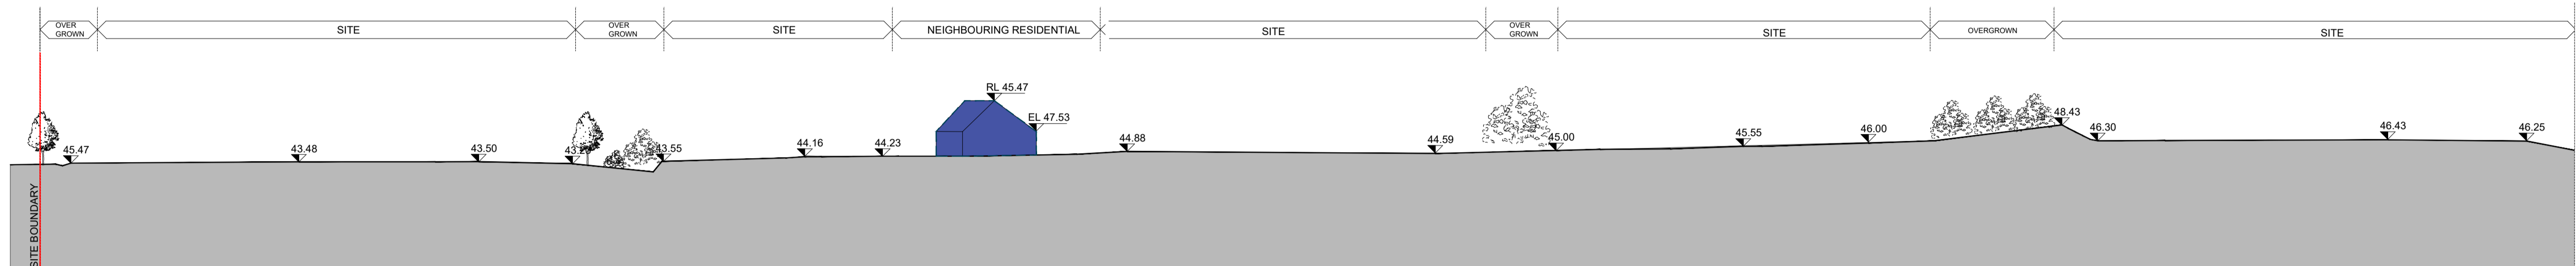

Part 1

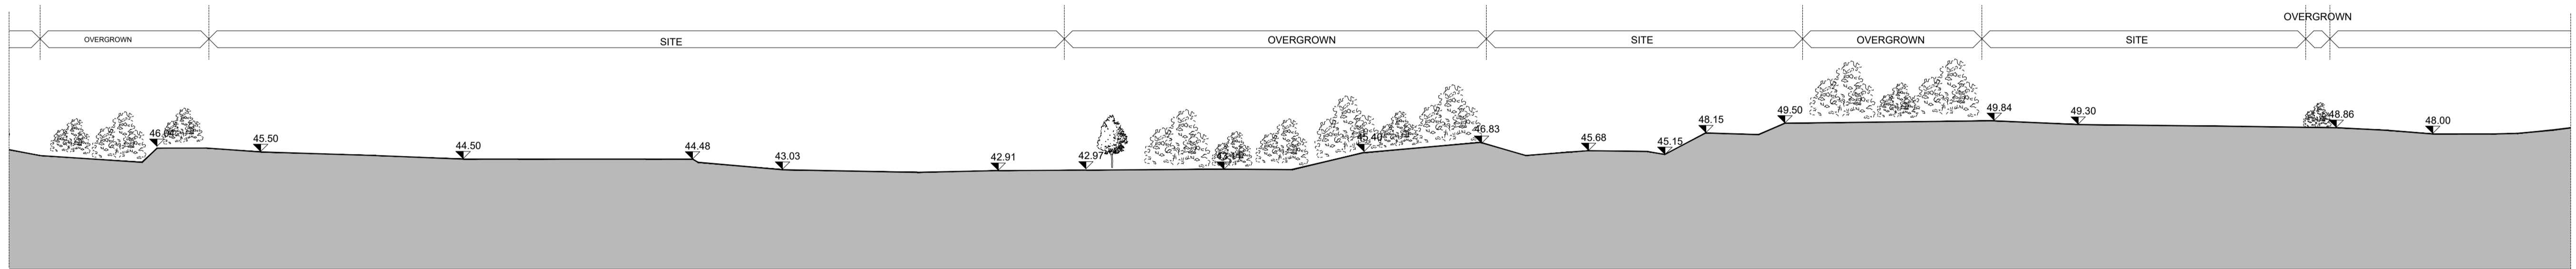

Part 2

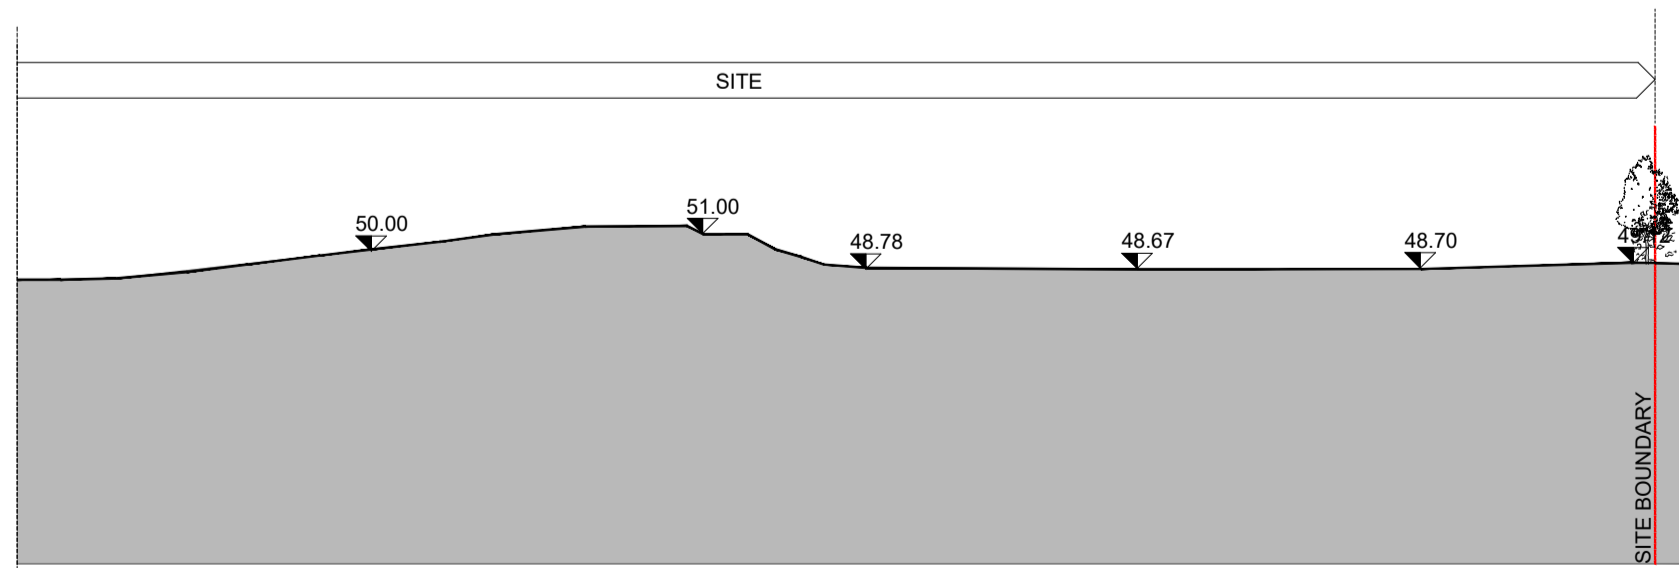

Part 3

Site Section AA
1:500

Key Plan
1:500

Notes:
Do not scale from this drawing. Use figured dimensions in all cases. Verify dimensions on site and report any discrepancies to the architect immediately. This drawing is the result of consultation with the architect's specification. Fire Certificate, LDC, other consents based drawings and reports. Contractor is responsible for:
1. All conditions, quantities and performance requirements to be confirmed on site.
2. All information that pertains solely to the fabrication processes or to the techniques of construction.
3. All coordination of the work of all trades.
4. Assuming consistency with the contract documents.
© This drawing is copyright and may only be reproduced with the architect's permission.

Drawing Notes:

Buildings to be Demolished
Total Area 334.27 m²

REV	DATE	DRN	DESCRIPTION
P04	27.07.21	LB	Issued for Planning
P03.02	20.11.2020	LB	Issued for Information
P03.01	18.11.2020	LB	Issued for Information

reddy architecture + urbanism

Reddy Architecture + Urbanism
41 Dean Street,
Kildenny,
R55 P291

T: +353 (0)56 7762697
W: www.reddyarchitecture.com
E: info@reddyarchitecture.com

Client Details:
AXIS Construction

Project Details:
Proposed Residential Development
at Cionatín, Gorey

Drawing Title:
Existing Site Section A-A

Job No: P19-147K	Date: 05.10.2020	Scale@A1: 1:2000 - 1:500
Status: 03 Design Development	Drawn By: GM	Checked By: GM
Purpose: PLANNING	Drawing Number P19-147K-RAU-XXX-DR-A-33001	Revision P04